
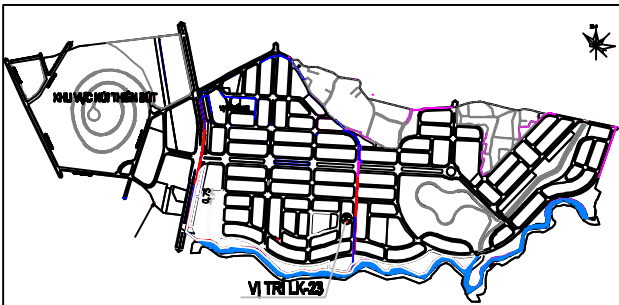


# SƠ ĐỒ VỊ TRÍ LÔ LK-23

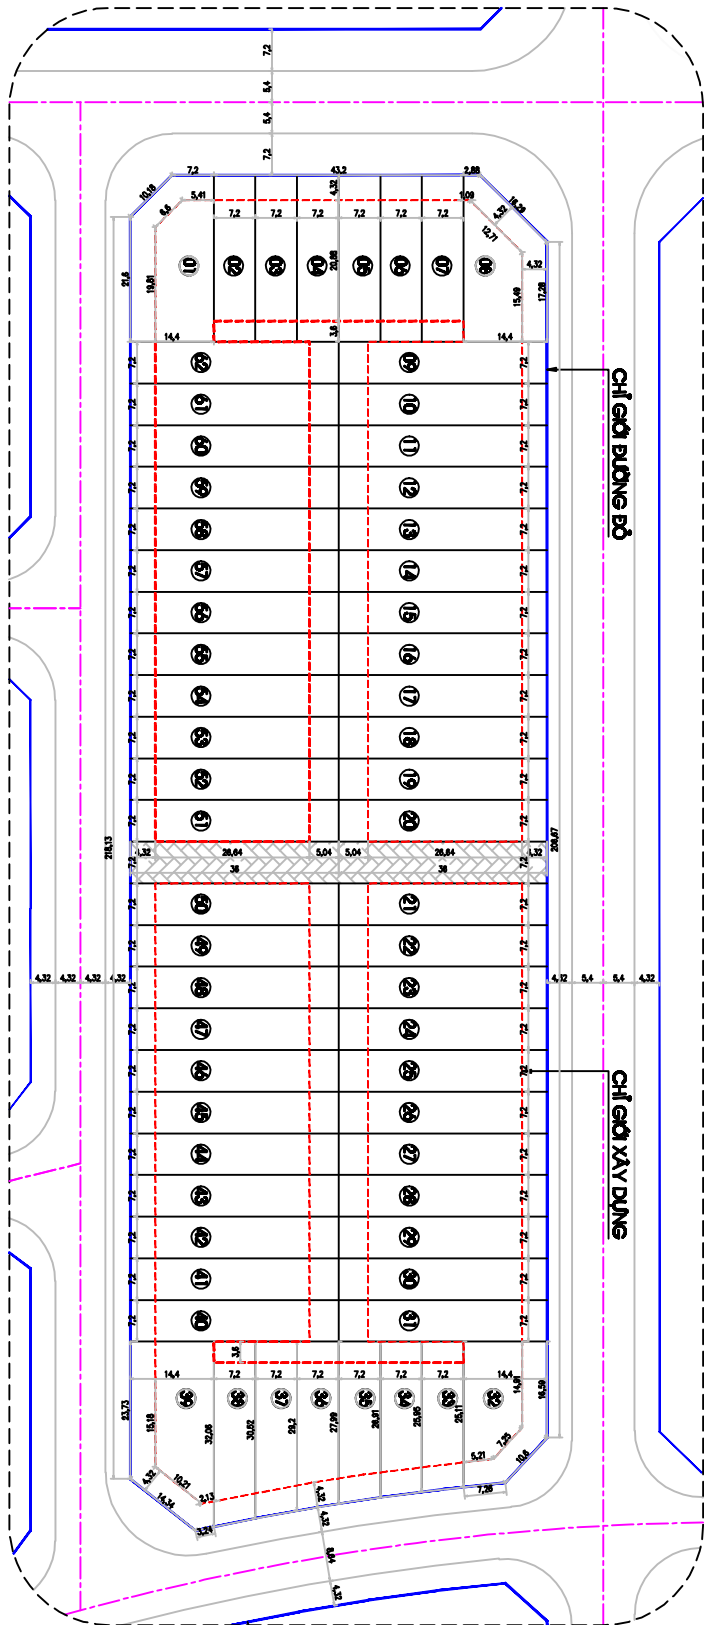

SỐ THỨ TỰ LÔ ĐẤT LK23	DIỆN TÍCH LÔ ĐẤT (M2)	DIỆN TÍCH XÂY DỰNG (M2)	MẬT ĐỘ XÂY DỰNG (%)	TẦNG CAO	SỐ THỨ TỰ LÔ ĐẤT	DIỆN TÍCH LÔ ĐẤT (M2)	DIỆN TÍCH XÂY DỰNG (M2)	MẬT ĐỘ XÂY DỰNG (%)	TẦNG CAO
1	187,5	117,3	63%	2-4	32	157,2	92,9	59%	2-4
2	100,0	72,5	73%	2-4	33	88,6	61,5	69%	2-4
3	100,0	72,5	73%	2-4	34	91,7	64,5	70%	2-4
4	100,0	72,5	73%	2-4	35	95,3	67,7	71%	2-4
5	100,0	72,5	73%	2-4	36	99,3	71,6	72%	2-4
6	100,0	72,5	73%	2-4	37	103,6	76,2	74%	2-4
7	100,0	72,5	73%	2-4	38	108,5	81,0	75%	2-4
8	168,0	99,5	59%	2-4	39	202,3	123,7	61%	2-4
9	125,0	92,5	74%	2-4	40	125,0	92,5	74%	2-4
10	125,0	92,5	74%	2-4	41	125,0	92,5	74%	2-4
11	125,0	92,5	74%	2-4	42	125,0	92,5	74%	2-4
12	125,0	92,5	74%	2-4	43	125,0	92,5	74%	2-4
13	125,0	92,5	74%	2-4	44	125,0	92,5	74%	2-4
14	125,0	92,5	74%	2-4	45	125,0	92,5	74%	2-4
15	125,0	92,5	74%	2-4	46	125,0	92,5	74%	2-4
16	125,0	92,5	74%	2-4	47	125,0	92,5	74%	2-4
17	125,0	92,5	74%	2-4	48	125,0	92,5	74%	2-4
18	125,0	92,5	74%	2-4	49	125,0	92,5	74%	2-4
19	125,0	92,5	74%	2-4	50	125,0	92,5	74%	2-4
20	125,0	92,5	74%	2-4	51	125,0	92,5	74%	2-4
21	125,0	92,5	74%	2-4	52	125,0	92,5	74%	2-4
22	125,0	92,5	74%	2-4	53	125,0	92,5	74%	2-4
23	125,0	92,5	74%	2-4	54	125,0	92,5	74%	2-4
24	125,0	92,5	74%	2-4	55	125,0	92,5	74%	2-4
25	125,0	92,5	74%	2-4	56	125,0	92,5	74%	2-4
26	125,0	92,5	74%	2-4	57	125,0	92,5	74%	2-4
27	125,0	92,5	74%	2-4	58	125,0	92,5	74%	2-4
28	125,0	92,5	74%	2-4	59	125,0	92,5	74%	2-4
29	125,0	92,5	74%	2-4	60	125,0	92,5	74%	2-4
30	125,0	92,5	74%	2-4	61	125,0	92,5	74%	2-4
31	125,0	92,5	74%	2-4	62	125,0	92,5	74%	2-4
TC						7652,0	5.545,90	72%	